


THIS DRAWING AND DESIGN IS MADE EXCLUSIVELY FOR THE CLIENT NAMED IN THE TITLE BLOCK AND REMAINS THE PROPERTY OF WAHLGREN-SCHWENN INC. AND MAY NOT BE REPRODUCED OR COPIED IN WHOLE OR PART BY ANY PROCESS WITHOUT THE PRIOR WRITTEN CONSENT FROM WAHLGREN-SCHWENN INC.

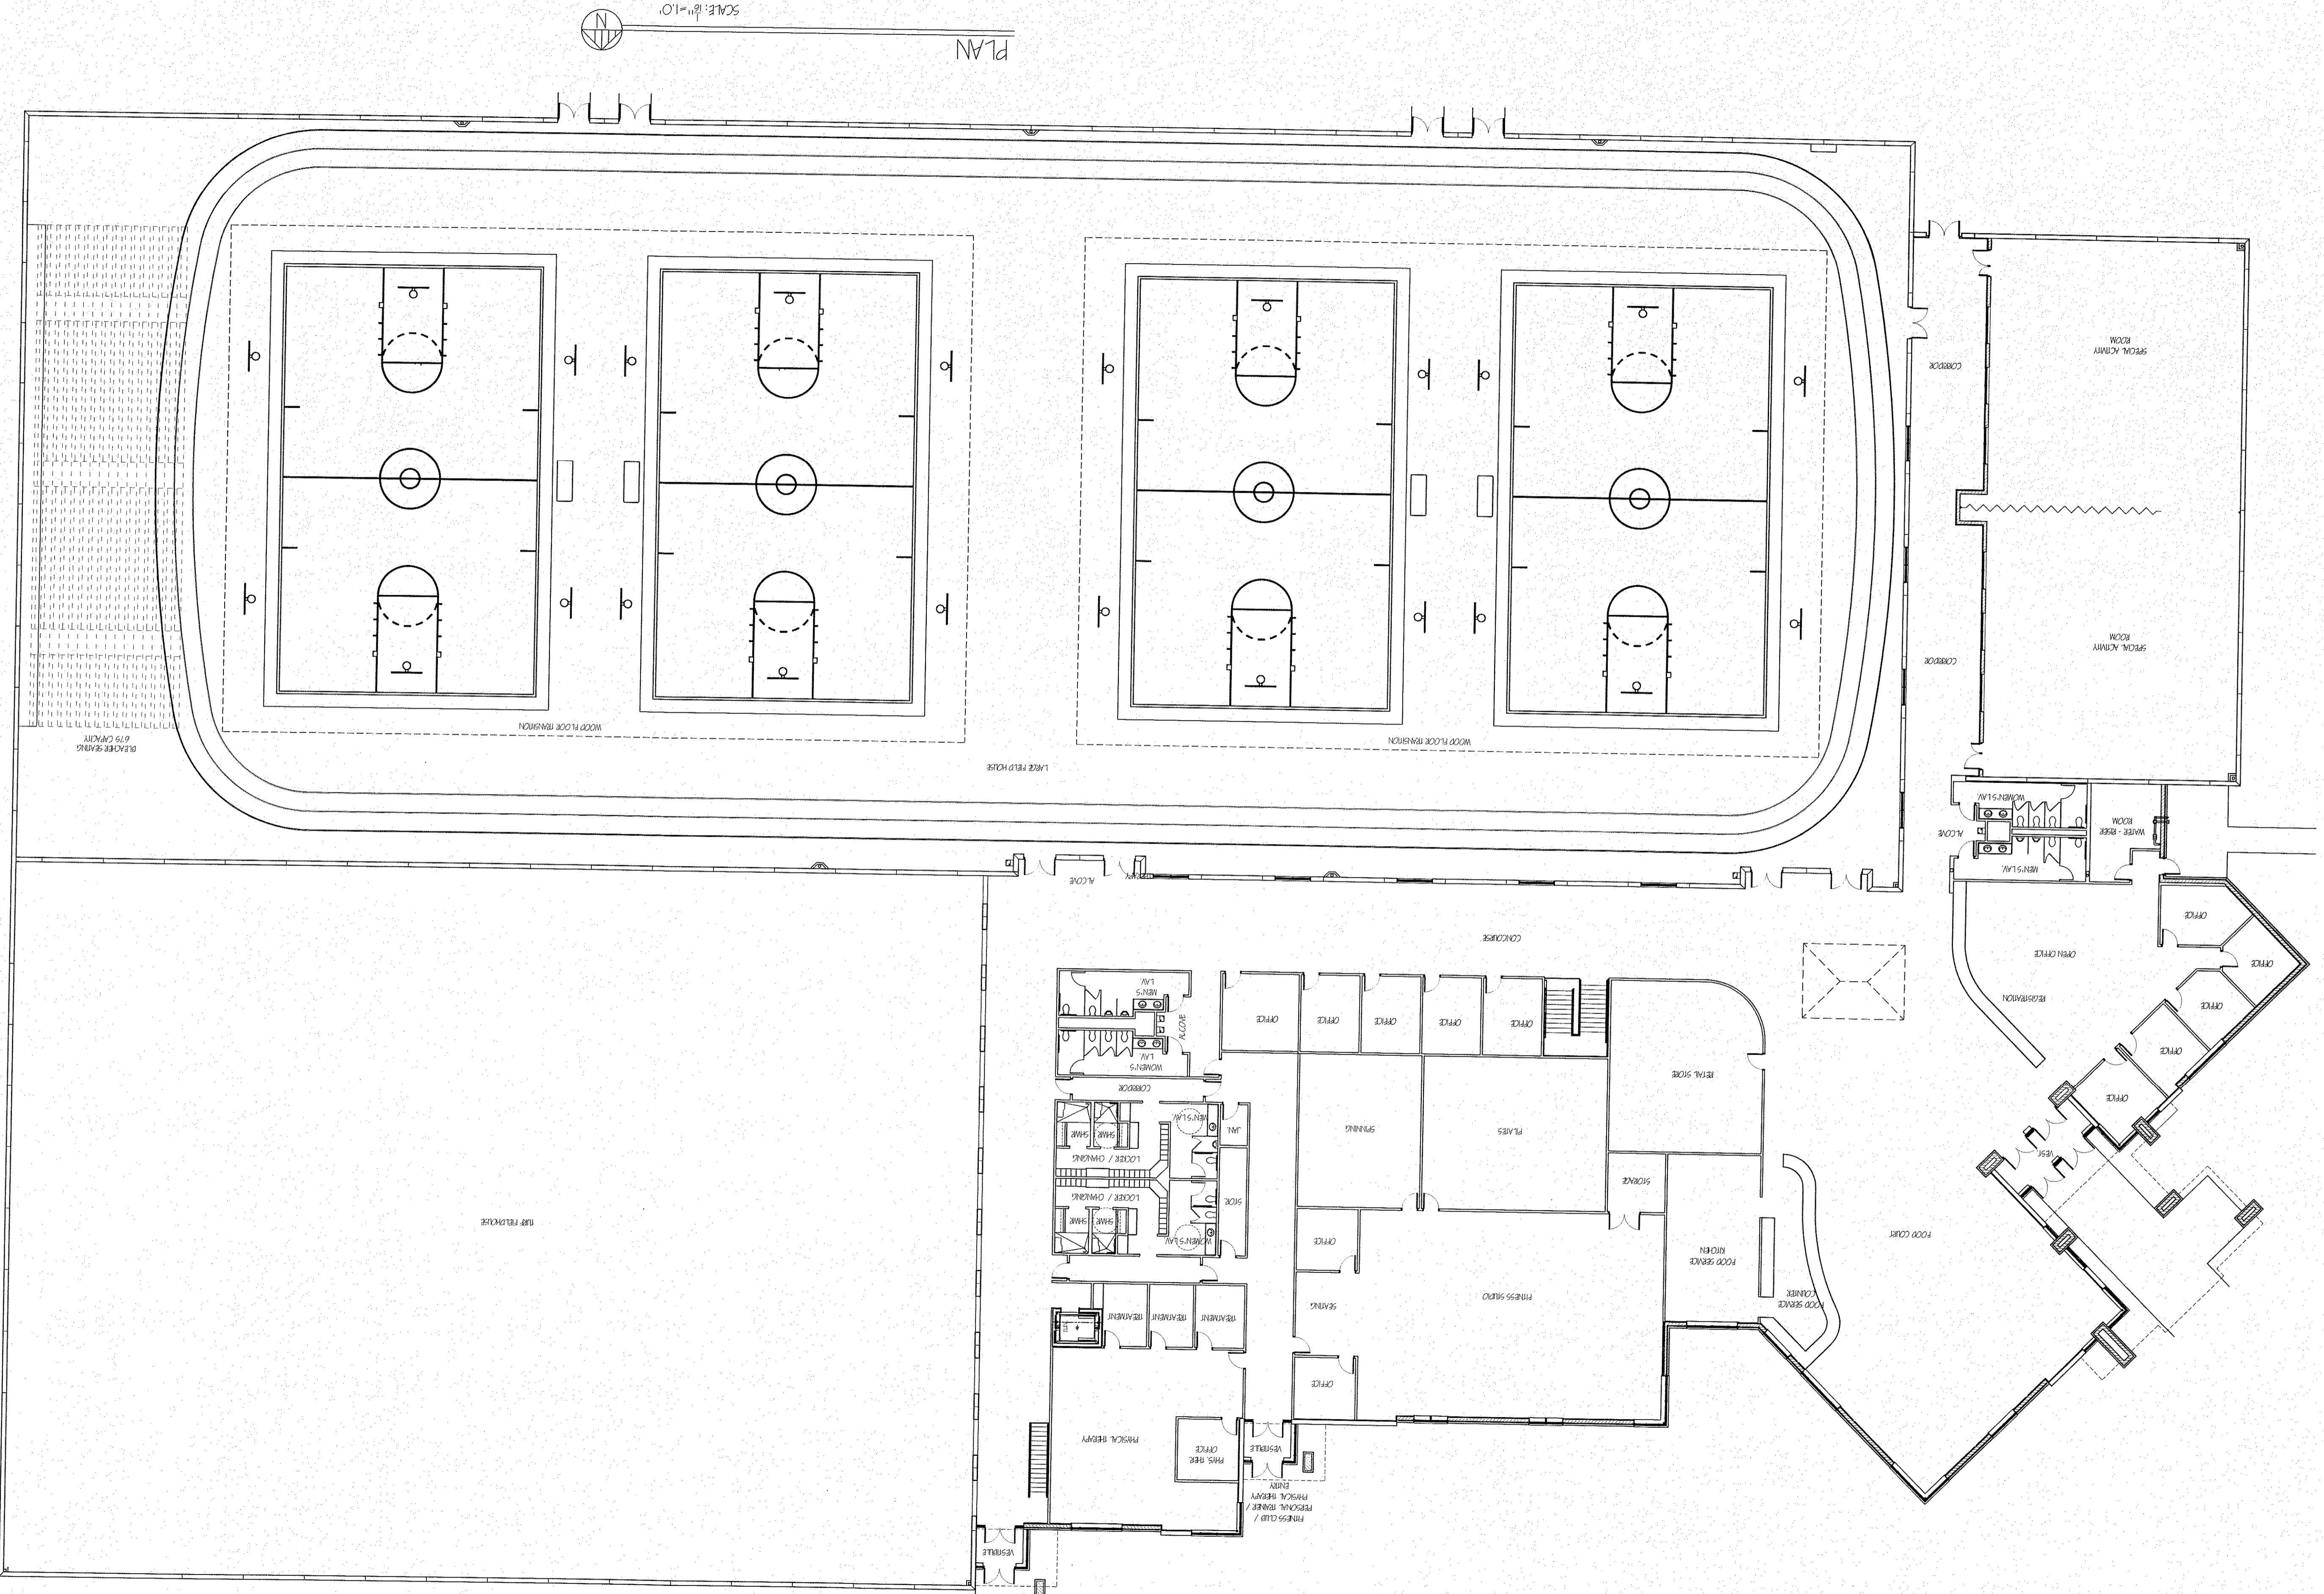

PRELIMINARY DRAWINGS
DATE: 3/2/09
BY: CS

WAHLGREN-SCHWENN INC.
COPYRIGHT 2009
ALL RIGHTS RESERVED
SHEET: A2.0
JOB NUMBER: -573
SCALE: 1/16" = 1'-0"
DESCRIPTION: First Floor Plan
JOB NAME: Engage Sports Complex
LOCATION: Silver Spring Drive
Sussex, WI
DRAWN BY: JLN
CHECKED BY: KCW
DATE: 02 Mar 09

WAHLGREN SCHWENN
Developing solutions.
Building relationships.
MENOMONEE FALLS, WISCONSIN
Phone: (262) 703.3000